

Date: 7 November 23
Our reference: ES/I&M/ED/1/23/S249

Engineering Service
Supporting Communities
London Borough of Camden
Room 4N/5PS
Town Hall
Judd Street
London
WC1H 9JE
Phone: 020 7974 4444
camden.gov.uk

Dear Sir / Madam,

THE EXTINGUISHMENT OF VEHICULAR RIGHTS

POND SQUARE: NORTH WEST BRANCH

IMPORTANT- THIS COMMUNICATION MAY AFFECT YOUR PROPERTY

Attached you will find a copy of the official notice, plan and draft orders detailing the removal of rights of vehicles to use the North West Branch of Pond Square. This will result in that area of highway becoming a footpath.

The order contains provisions permitting the use of that area of highway by pedal cycles and non motorised scooters if in either case they are being pushed by a pedestrian. Mobility scooters and wheelchairs will also be able to use the route.

Please note that the newly designated footpath will remain adopted, and will continue to be maintained by the London Borough of Camden in its role as Highway Authority.

The proposal is as follows:

Areas of Highway/ Public Right of Way to have vehicular rights removed.

Pond Square (North Western branch) London N6

Ref. no.	Length (metres)	Width (metres)	Terminal points	
			From	To
(1)	20.4	Varies between 2.6 and 3.5	The junction of Highgate West Hill and the Western side of Pond Square	

Please read the notices and draft orders carefully.

Could you kindly reply to Elliott Della by e-mail to StoppingUp@camden.gov.uk or to Engineering Service, Room 4N/5PS, Town Hall, Judd Street, London WC1H 8EQ by **7th December 2023** if you have any objections to the proposed order.

PLEASE NOTE RESPONSES ARE REQUESTED TO BE BY E-MAIL

If you require any further information, please do not hesitate to contact, Elliott Della, on 020 7 974 5138.

Yours faithfully

A handwritten signature in black ink, appearing to read 'Elliott Della', with a long horizontal flourish extending to the right.

Elliott Della
Senior Engineer
Environment and Transport

Reference: ES/I&M/ED/1/23/S249

Section 249 of the Town and Country Planning Act 1990

POND SQUARE: NORTH WEST BRANCH

The London Borough of Camden hereby gives notice that it proposes to make an Order under Section 249 of the Town and Country Planning Act 1990 (as amended) to authorise the extinguishment of vehicular rights over an area of highway described in the Schedule, namely Pond Square (North West Branch) London N6.

If the Order is made, vehicles will no longer be able to enter / traverse the North Western branch of Pond Square and the area will be designated as a pedestrian footpath.

The order contains provisions for permitting the use of that area of highway by pedal cycles and non motorised scooters if in either case they are being pushed by a pedestrian, and by mobility scooters and wheelchairs.

Copies of the draft Order and relevant plan may be inspected during normal opening hours for a period of 28 days commencing on **9th November 2023** at St Pancras Library, 1st Floor, 5 Pancras Square, Kings Cross, London N1C 4AG or www.camden.gov.uk/stopping-up

Any Person may object to the making of the proposed Order by writing to the Director of Environment & Sustainability, London Borough of Camden, Room 4N/5PS Town Hall, Judd Street, London, WC1H 8EQ or StoppingUp@camden.gov.uk quoting reference ES/I&M/ED/1/23/S249. The departmental contact for any queries relating to this publication is Elliott Della telephone number 020 7974 5138.

PLEASE NOTE RESPONSES ARE REQUESTED TO BE BY E-MAIL

IN PREPARING AN OBJECTION IT SHOULD BE BORNE IN MIND THAT THE SUBSTANCE OF IT MAY BE IMPARTED TO OTHER PERSONS WHO MAY BE AFFECTED BY IT AND THAT THOSE PERSONS MAY WISH TO COMMUNICATE WITH THE OBJECTOR ABOUT IT.

THE FIRST SCHEDULE

Areas of Highway to have vehicular rights removed

Pond Square (North Western branch) London N6

Ref. no.	Length (metres)	Width (metres)	Terminal points	
			From	To
(1)	20.4	Varies between 2.6 and 3.5	The junction of Highgate West Hill and the Western side of Pond Square	

Richard Bradbury
Director of Environment & Sustainability

DRAFT - DRAFT - DRAFT - DRAFT - DRAFT - DRAFT - DRAFT - DRAFT
LONDON BOROUGH OF CAMDEN
TOWN AND COUNTRY PLANNING ACT 1990
SECTION 249

THE EXTINGUISHMENT OF VEHICULAR RIGHTS
(LONDON BOROUGH OF CAMDEN) (NUMBER 1) ORDER 2023
MADE:

POND SQUARE: NORTH WEST BRANCH

The London Borough of Camden makes this order in the exercise of its powers under Section 249 of the Town and Country Planning Act 1990 as amended by Section 270 and Schedule 22 of the Greater London Authority Act 1999 and of all other enabling powers: -

The London Borough of Camden authorises the extinguishment of vehicular rights over an area of highway on Pond Square London N6 as more particularly described in the Schedule to this Order and shown on the attached drawing.

1. This Order shall come into force on _____ and may be cited as the Extinguishment of Vehicular Rights (London Borough of Camden) (Number 1) Order 2023.
2. The Council grants vehicular rights over the said area of highway to pedal cycles and non-motorised scooters if in either case they are being pushed by a pedestrian, and to mobility scooters and wheelchairs.
3. This order will not remove the adopted status of the highway
4. The order will change the designation of the land to footpath.
5. This order will not change the rights of any statutory utilities to access and maintain their plant or equipment.

THE COMMON SEAL OF THE MAYOR)
AND BURGESSES OF THE LONDON)
BOROUGH OF CAMDEN was hereunto)
Affixed by Order:-)

.....
Authorised Signatory

DRAFT - DRAFT - DRAFT - DRAFT - DRAFT - DRAFT - DRAFT
THE SCHEDULE

Pond Square (North Western branch) London N6

Ref. no.	Length (metres)	Width (metres)	Terminal points	
			From	To
(1)	20.4	Varies between 2.6 and 3.5	The junction of Highgate West Hill and the Western side of Pond Square	



HIGHGATE HIGH STREET

59

67


20.6m

Gp

Gp

RS

4.0m

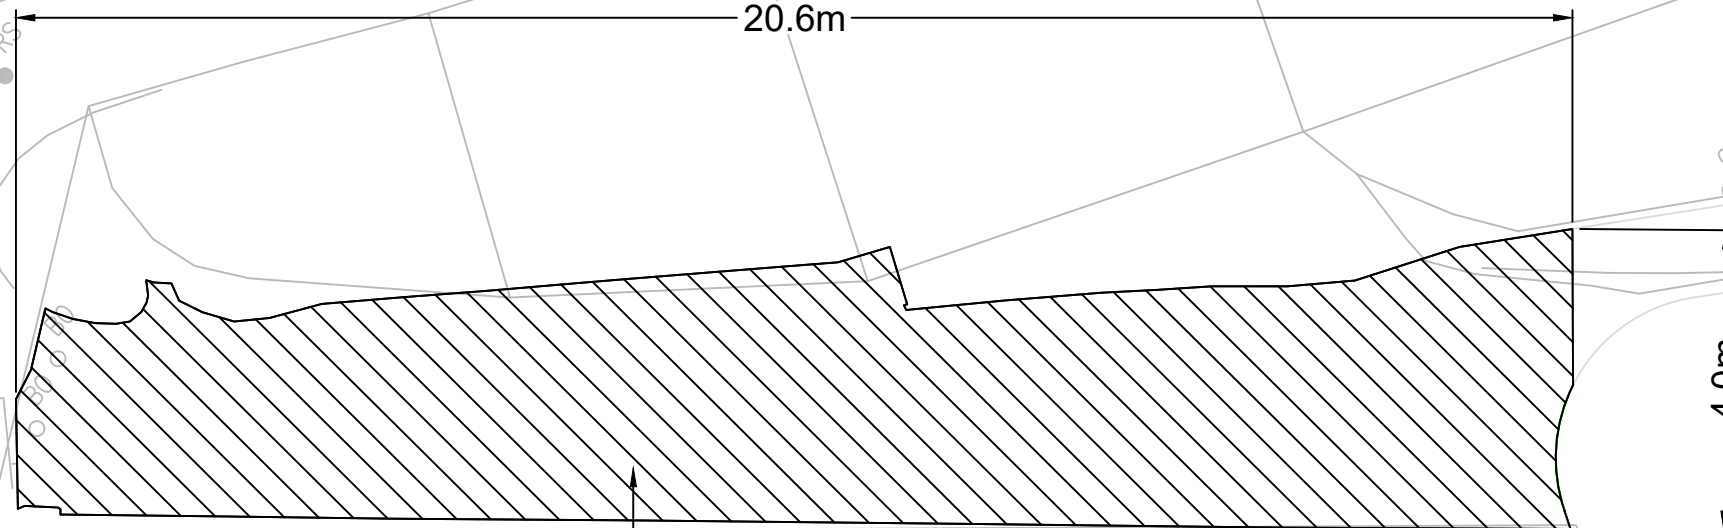

AREA TO BE STOPPED UP

67

POND SQUARE

HIGHGATE W HILL

AREA TO BE STOPPED UP 63.7m²

19 to 21

KEY



AREA TO BE STOPPED UP

Rev	By	Date	Amendments

Camden
 Design Team
 Transport Strategy Service
 London Borough of Camden
 5 Pancras Square
 Tel 020 7974 5551, Fax 020 7974 6952
 DX 2106 Euston, Minicom 020 7974 6866

Project
 S106 POND SQUARE

Drawing Title
 STOPPING UP s247 AREA
 SHEET 1 OF 1

Scale 1:100 @ A3	Date AUGUST 2023
Drawn By SM	File Ref
Checked By JA	Dwg Name

Drawing Location	Drawing Number TS/DT/S106_PONDSQ/S247/JA	Rev. A
------------------	---	-----------